


Zbiornik nr 3

F czaszy = 1,2891 ha

F zalewu = 1,0602 ha

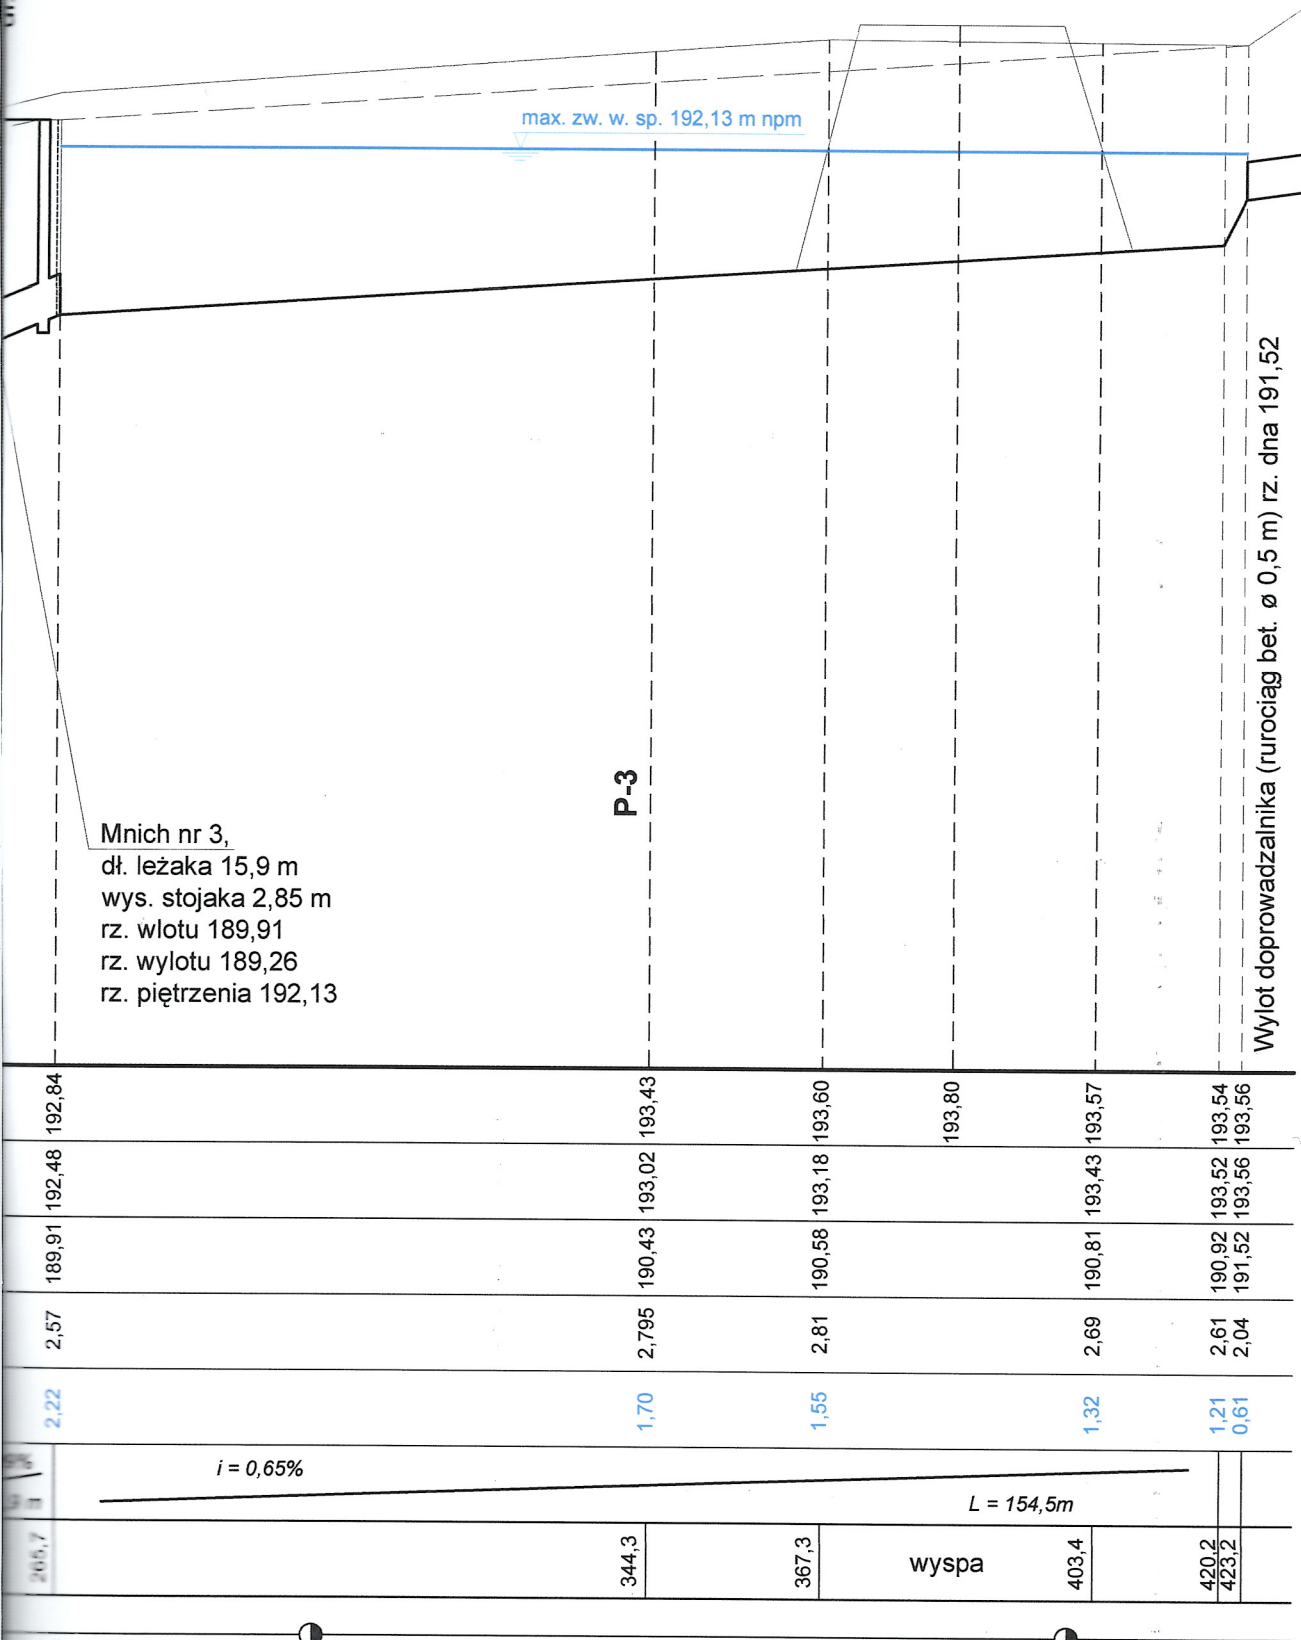

max. zw. w. sp. 192,13 m npm

P-3

Mnich nr 3,
 dł. leżaka 15,9 m
 wys. stojaka 2,85 m
 rz. wlotu 189,91
 rz. wylotu 189,26
 rz. piętrzenia 192,13

Wylot doprowadzalnika (rurociąg bet. \varnothing 0,5 m) rz. dna 191,52

265,7	2,22	2,57	189,91	192,48	192,84
	1,70	2,795	190,43	193,02	193,43
	1,55	2,81	190,58	193,18	193,60
					193,80
	1,32	2,69	190,81	193,43	193,57
	1,21	2,61	190,92	193,52	193,54
	0,61	2,04	191,52	193,56	193,56

$i = 0,65\%$

$L = 154,5m$

0 + 300

0 + 400

344,3

367,3

wyspa

403,4

420,2

423,2